


 Desmonte Volumen de desmonte: 357.71 m³

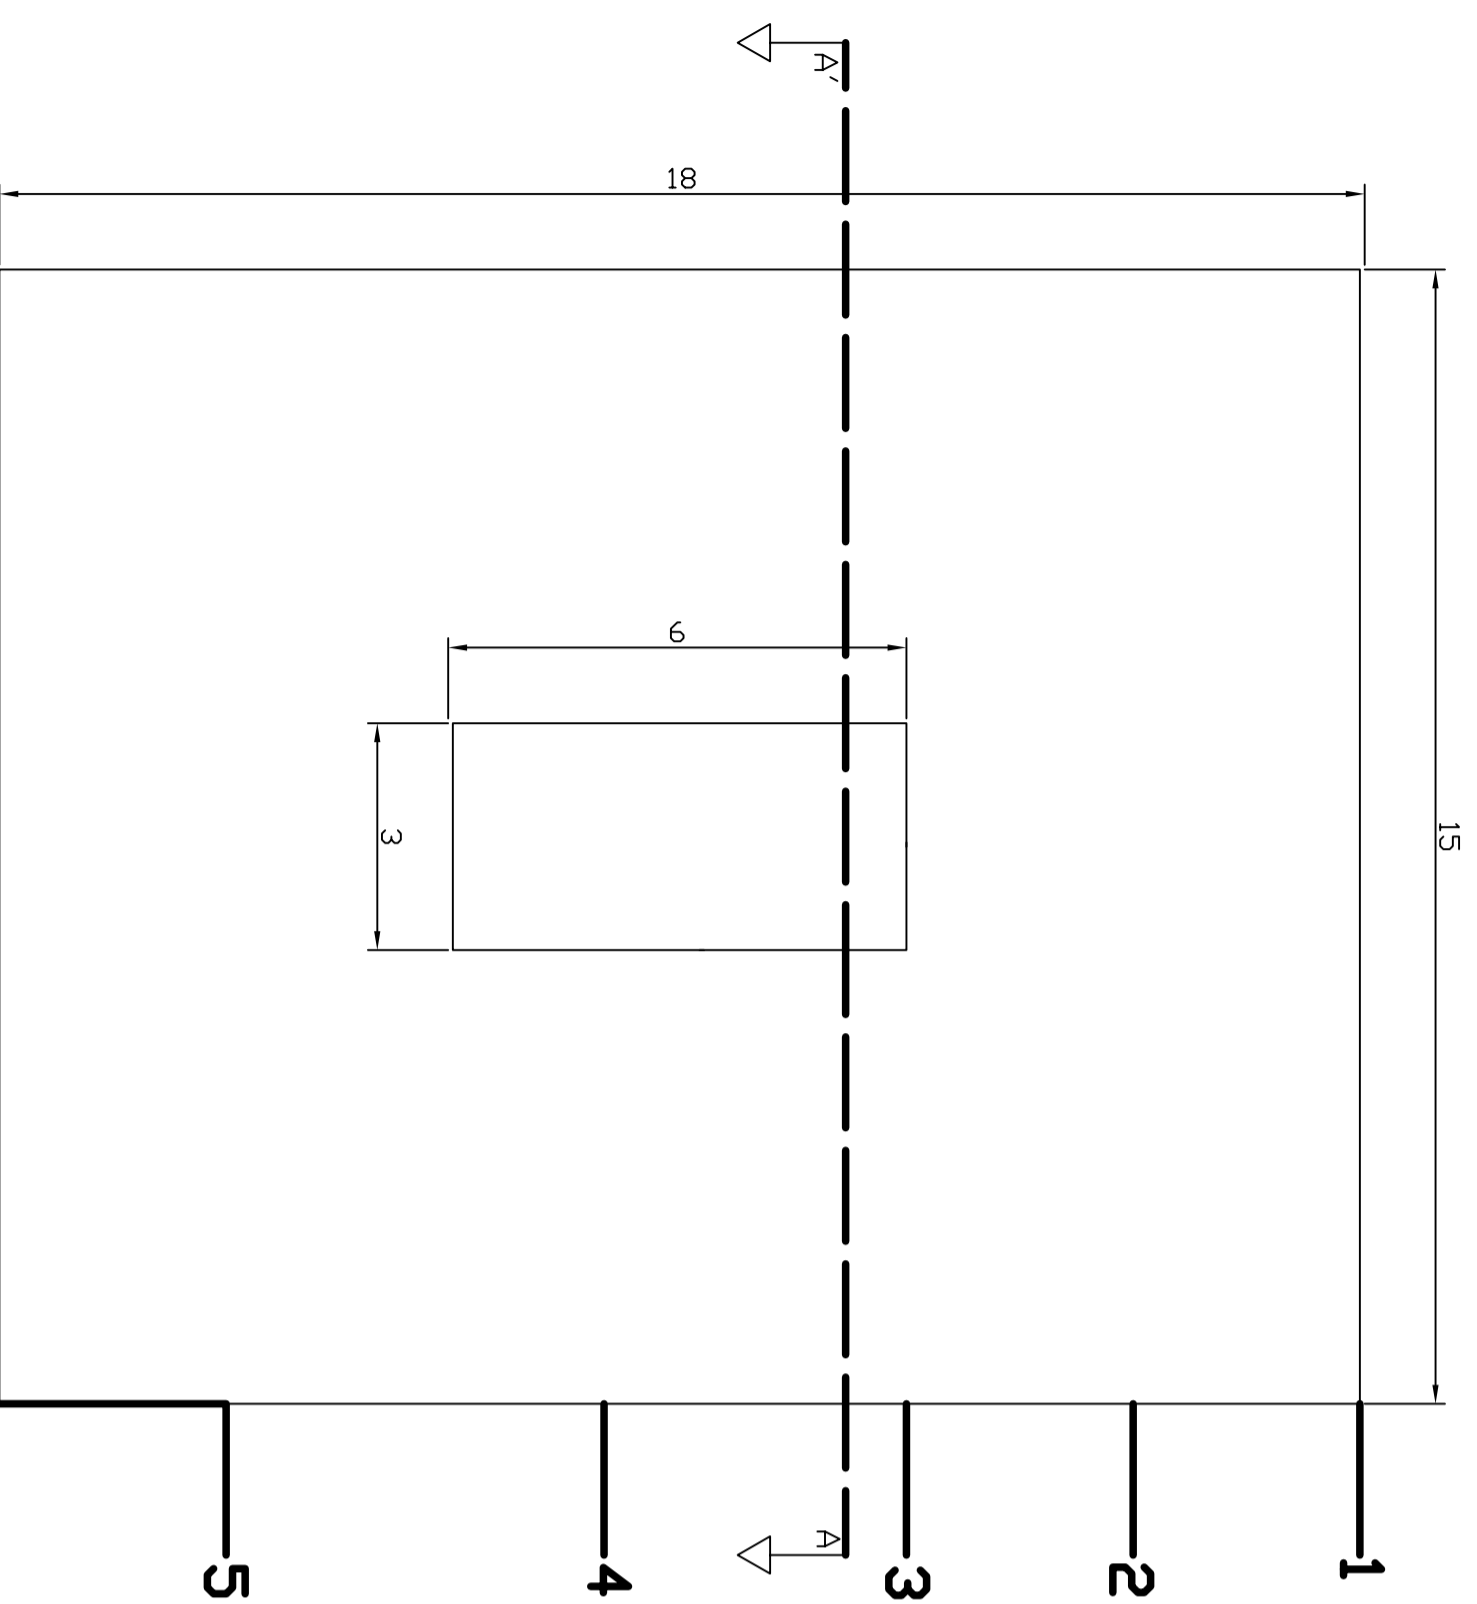

PERFIL 1

- 985
- 984
- 983
- 982
- 981

PERFIL 2

- 985
- 984
- 983
- 982
- 981

PERFIL 3

- 985
- 984
- 983
- 982
- 981


PERFIL 4

- 985
- 984
- 983
- 982
- 981


PERFIL 5

- 985
- 984
- 983
- 982
- 981


SECCION A-A' E: 1/100
cotas en metros

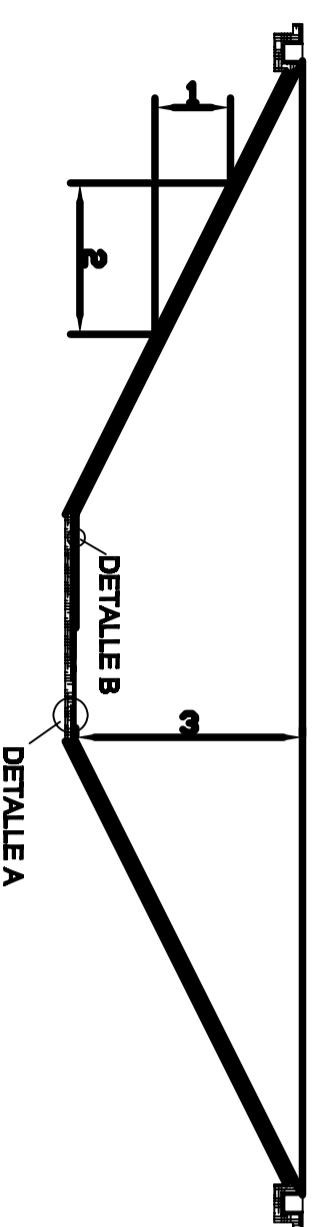


DETALLE A
E: 1/2

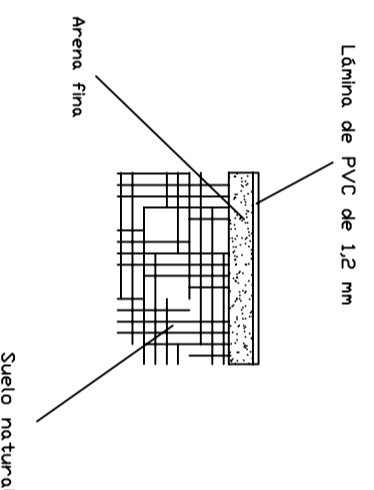

DETALLE B
E: 1/2

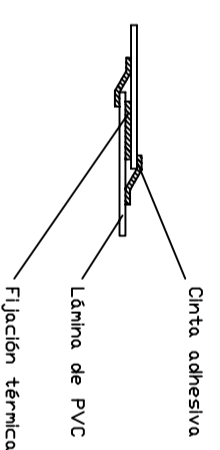

	ESCUELA SUPERIOR DE INGENIERIA		11
	UNIVERSIDAD DE ALMERIA		
PROYECTO:			11
PLANTACION DE UN VIÑEDO EN EL T.M. DE TURON (GRANADA)			
FECHA:	SITUACION:		ESCALA: VARIAS
JUNIO 2011	TERMINO MUNICIPAL DE TURON (GRANADA)	PLANO:	EL ALUMNO
PLANTA, SECCION Y PERFILES DEL EMBALSE			Fdo/Victor G. Rodriguez Jiménez